


# 2019 Downtown Tigard Street Fair Site Plan - 181 vendors

Vendor parking parallel on Tigard from back of via duct south and Oregon Restoration

Check In - C  
Tigard Street

**KEY**

- 12 foot minimum Safety Lane
- ◆ Hydrant
- BH – Bounce House
- BG – Beer Garden
- Stage
- Lost & Found
- Vendor 10x10 pop up canopy
- Barricades made of 4.5' High A Frame Parking Barricades
- ▲ Restrooms
- Porta potties
- E Power, wired or generator
- First Aid in booth
- Food Trucks or Tent
- Bar

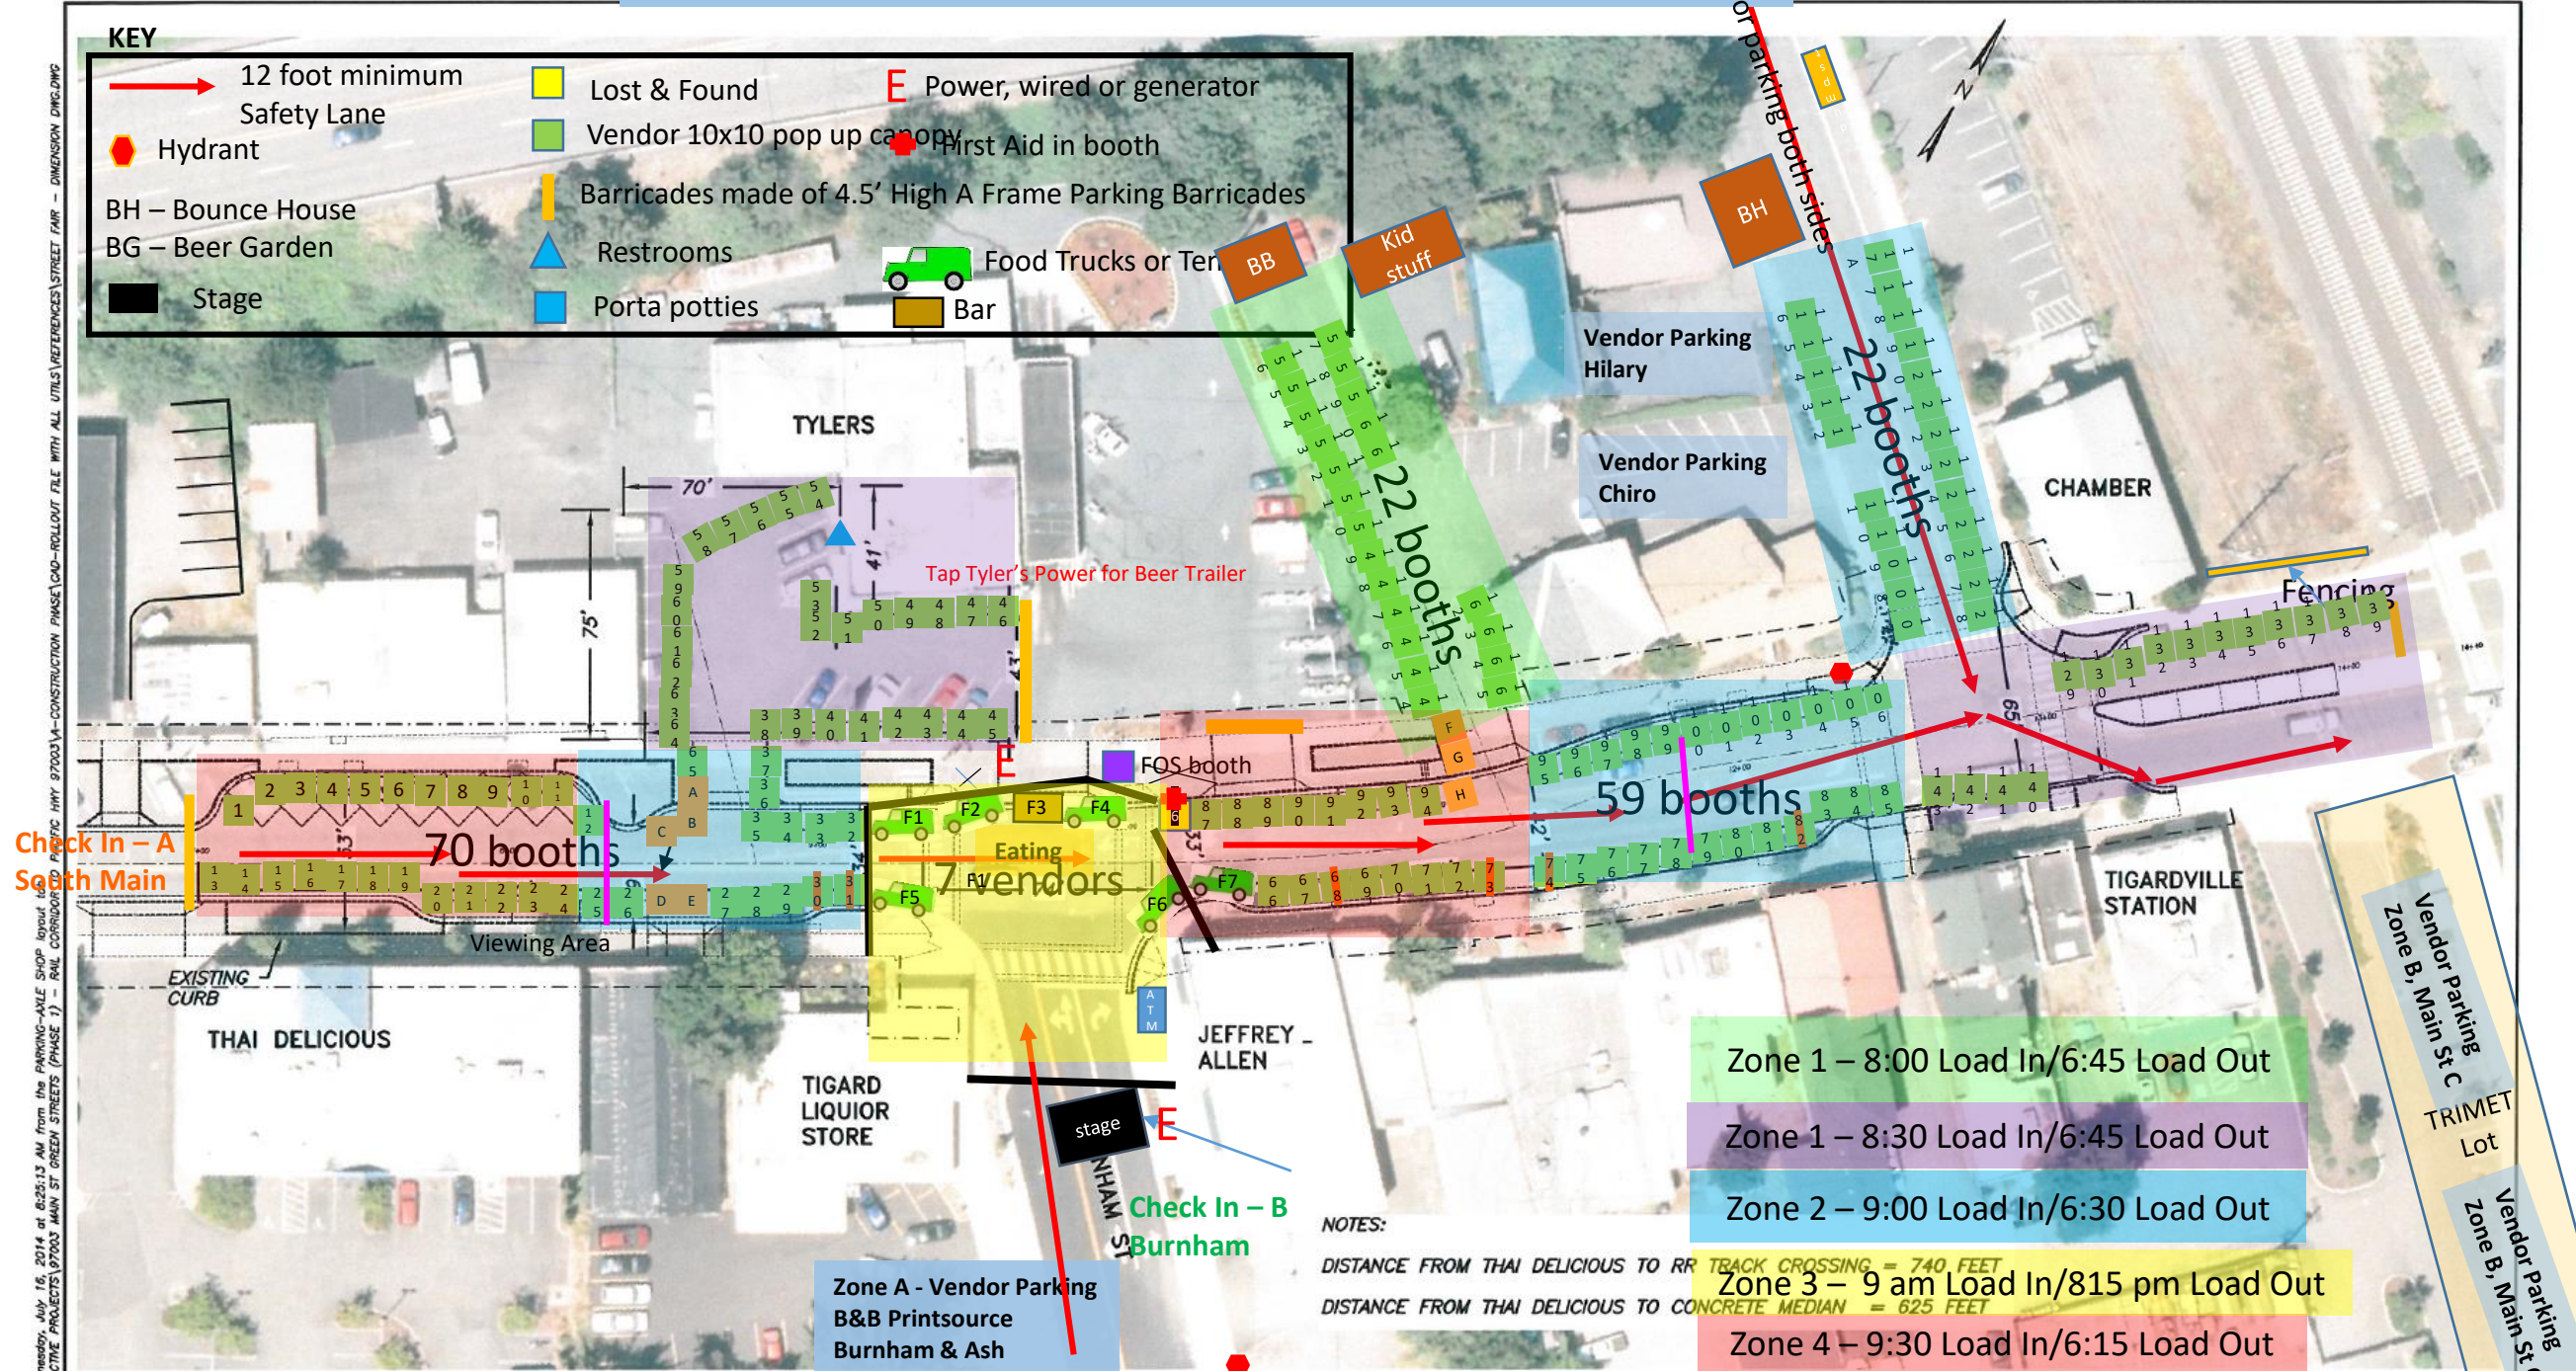

- Zone 1 – 8:00 Load In/6:45 Load Out
- Zone 1 – 8:30 Load In/6:45 Load Out
- Zone 2 – 9:00 Load In/6:30 Load Out
- Zone 3 – 9 am Load In/8:15 pm Load Out
- Zone 4 – 9:30 Load In/6:15 Load Out

**NOTES:**  
 DISTANCE FROM THAI DELICIOUS TO RR TRACK CROSSING = 740 FEET  
 DISTANCE FROM THAI DELICIOUS TO CONCRETE MEDIAN = 625 FEET

CHECK on Wednesday, July 16, 2014 at 8:25:17 AM from the PARKING-AXLE SHOP layout...  
 LEAD 1 - ACTIVE PROJECTS\97003 MAIN ST GREEN STREETS (PHASE 1) - RAIL CORRIDOR...  
 PROJECT: HWY 97003M-CONSTRUCTION PHASE\CAD-ROLLOUT FILE WITH ALL UTILS\REFERENCES\STREET FAIR - DIMENSION DWG.DWG

Revisions and Addendums		Date		No. By	
Description					

ENGINEERING DIVISION  
PUBLIC WORKS DEPARTMENT

SCALE: 1" = 50'

SHEET